




R.M. OF ROSEDALE

RURAL MUNICIPALITY OF ROSEDALE - WATER PIPELINE EXTENSIONS 2019

DRAWING INDEX

<u>PLAN NO.</u>	<u>DRAWING TITLE</u>	<u>REV</u>
GENERAL		
G-001	COVER PAGE	1
G-002	LEGEND / SITE PLAN	1
CIVIL		
C-101	PIPELINE EXTENSIONS AND CONNECTIONS	1
C-401	MISC. DETAILS	1
C-402	MISC. DETAILS	1

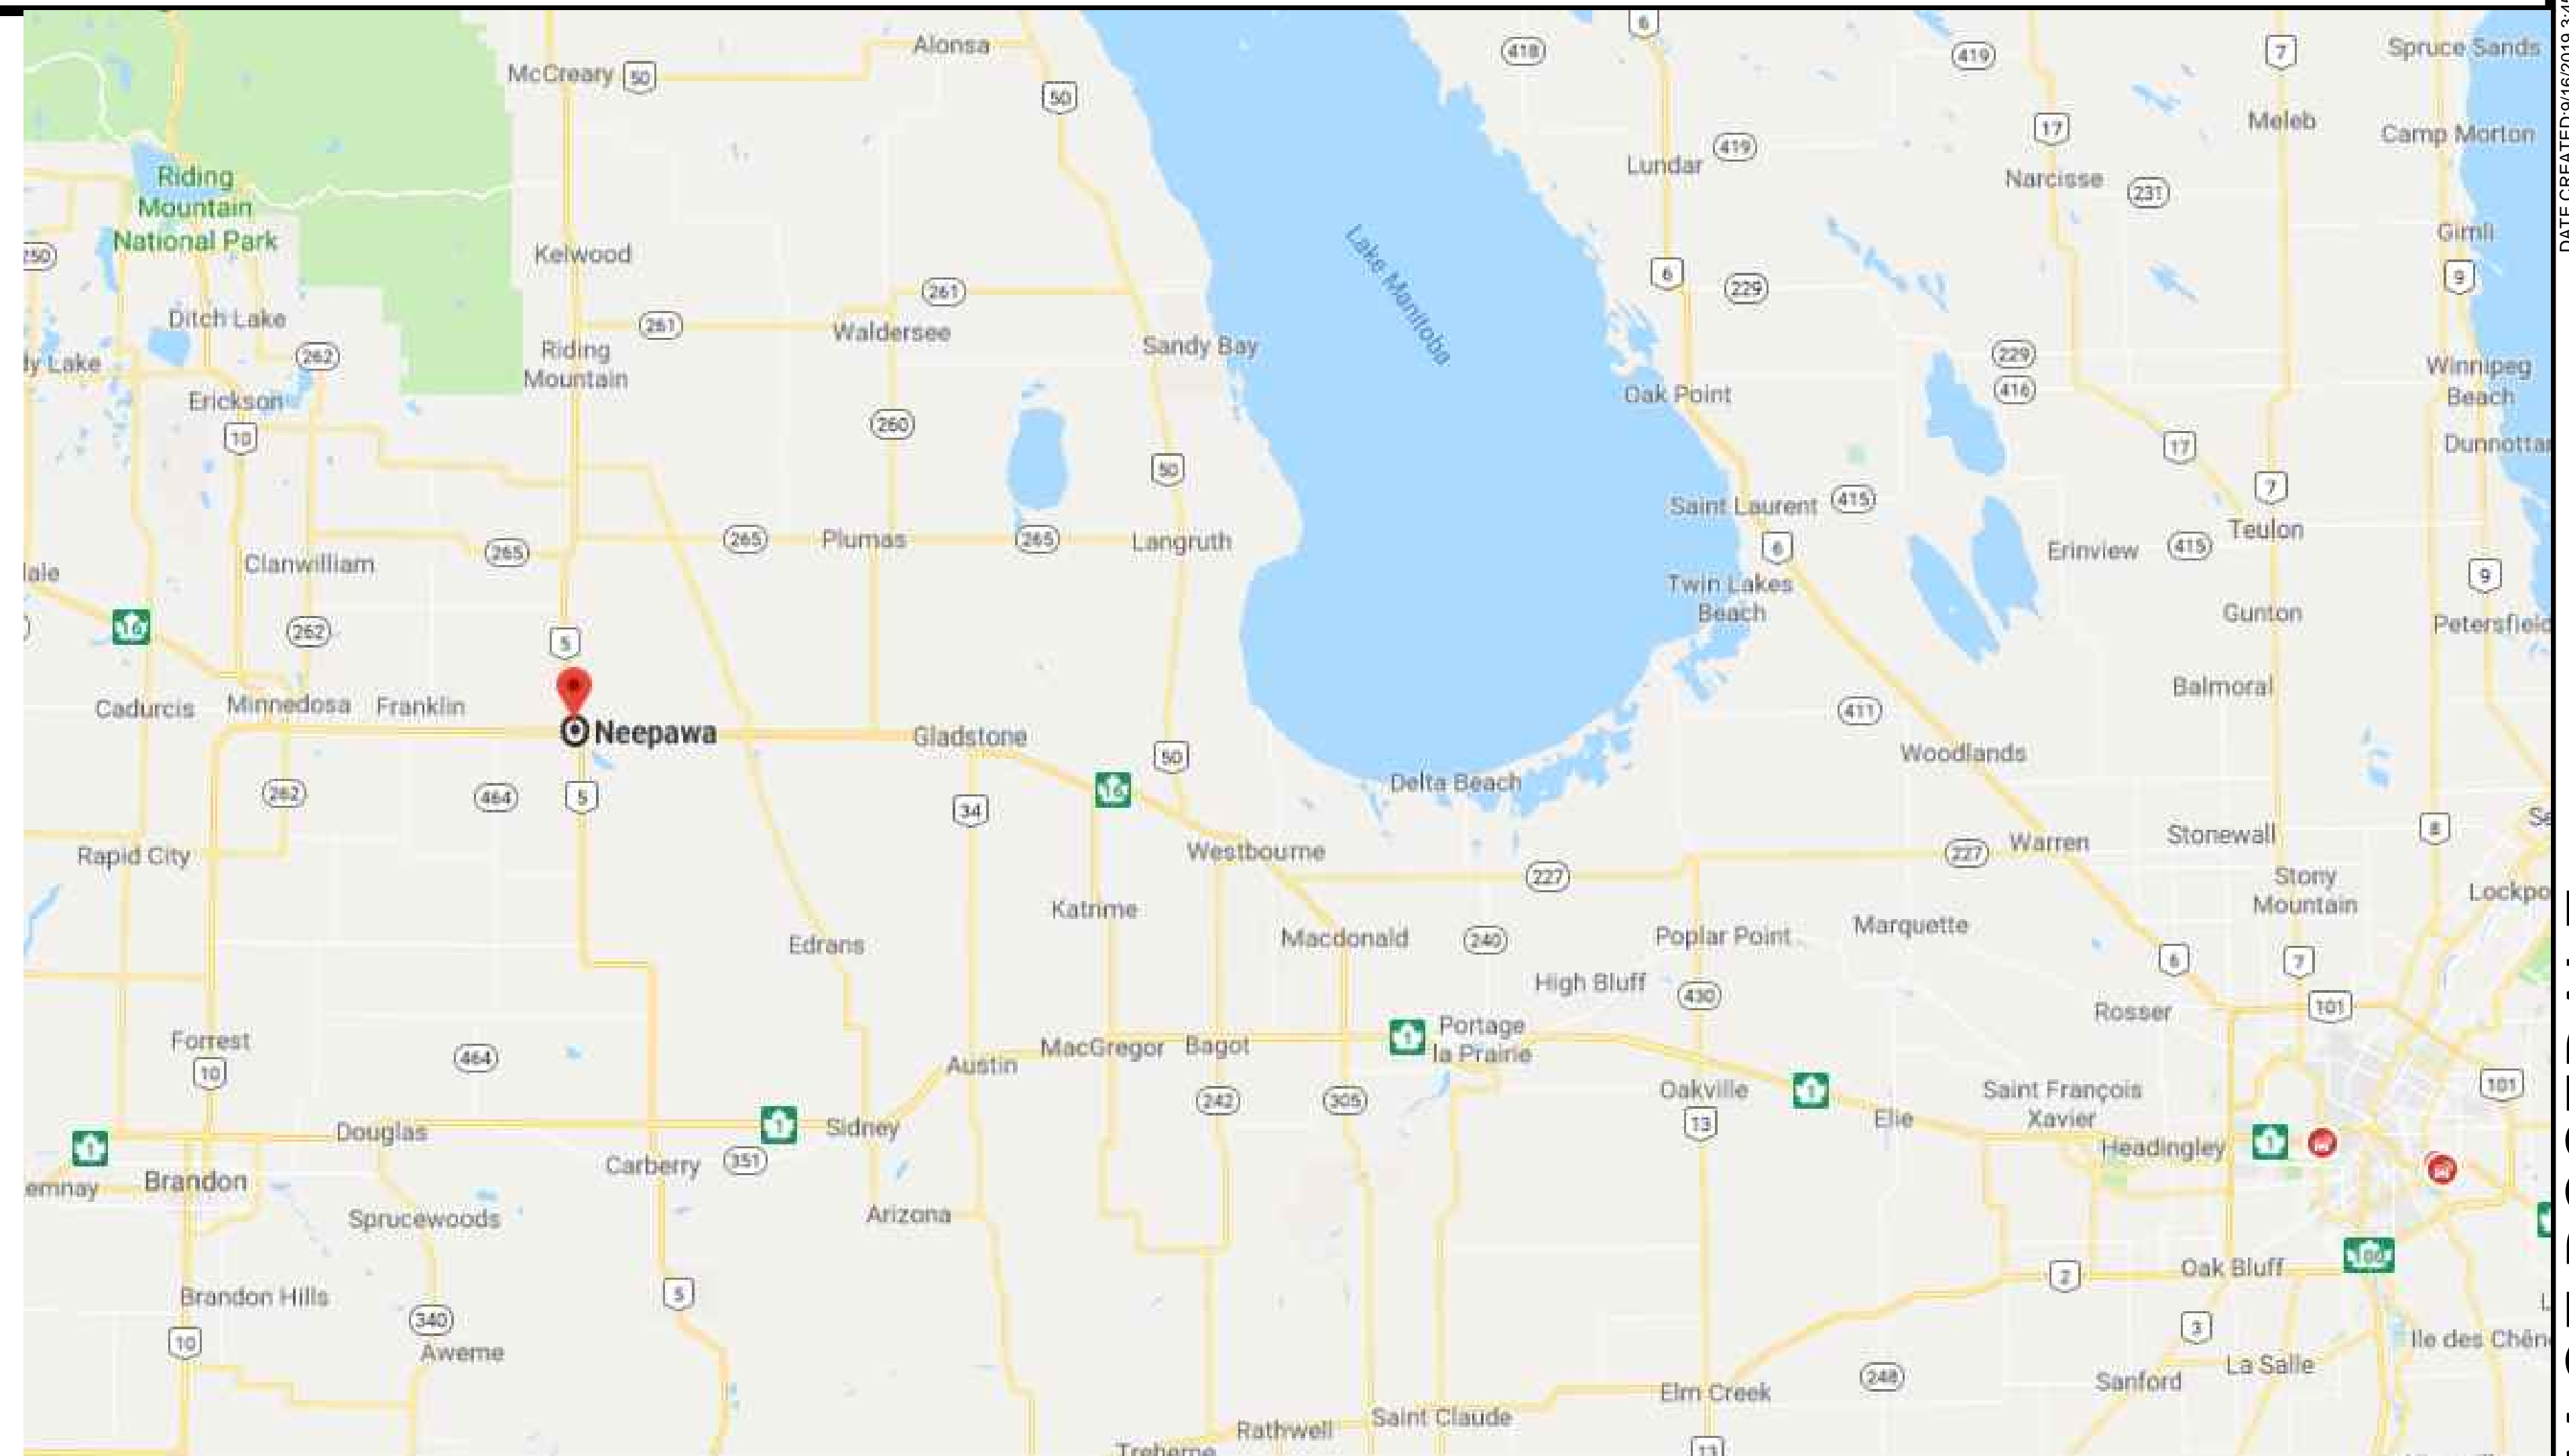

DATE CREATED: 9/16/2019 3:45 PM LAST SAVED BY: M/YOUNG LAST SAVED: 9/16/2019 3:50 PM LOCATION: \\bra93601983rd\wv\p\rd\vin\w\B\DR\RAFTING\ROSEDALE.RM - RM to Tender (AUG 2019)\ROSEDALE - RM - PIPELINE EXTENSIONS (SEPT 2019).dwg

RM OF ROSEDALE
WATER PIPELINE EXTENSIONS 2019
ISSUED FOR TENDER 2019-09-16

LINETYPES

MISCELLANEOUS

FENCE
RAILWAY
CENTER LINE OF ROAD


WATER

WATERMAIN / WATER PIPELINE
WATERMAIN / WATER PIPELINE


SANITARY SEWER

SEWER
FORCEMAIN

EXISTING

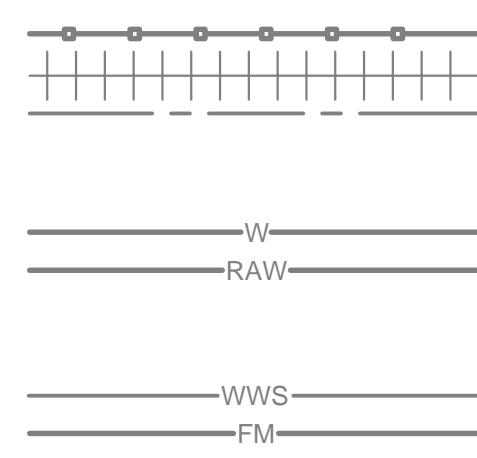

PROPOSED

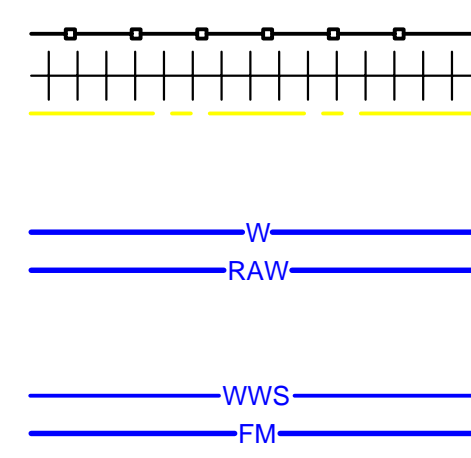

SYMBOLS

WATERMAIN

FIRE HYDRANT
MANHOLE
FLUSHOUT
METER CHAMBER
GATE VALVE
CURB STOP
AIR RELEASE
WELL



MISCELLANEOUS

TEST PIT
BORE HOLE
POST/BOLLARD
HYDRO POLE
PROPERTY PIN



AREA OF CONNECTION #1


AREA OF CONNECTION #2



SITE PLAN

R.M. OF ROSEDALE

REV	DESCRIPTION	DATE	INITIALS
1	ISSUED FOR TENDER	2019-09-16	NL

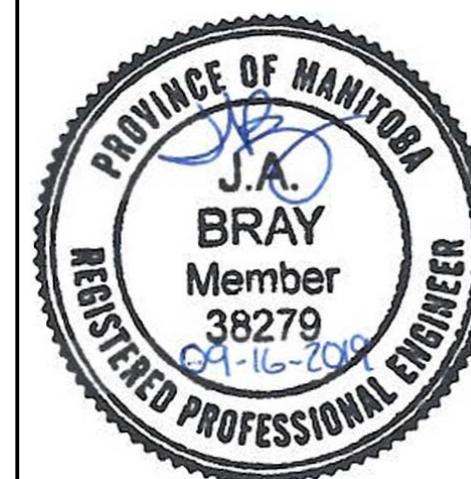

DESIGNED BY:

J. BRAY

DRAWN BY:

N. LUCIER

REVIEWED BY:

D. GENAILLE

RM OF ROSEDALE

PROJECT TITLE:

WATER PIPELINE EXTENSIONS
2019

DRAWING TITLE:

LEGEND / SITE PLAN

DATE:


2019-09-16

SCALE:

NTS

G-002

SHEET: 2 OF 5

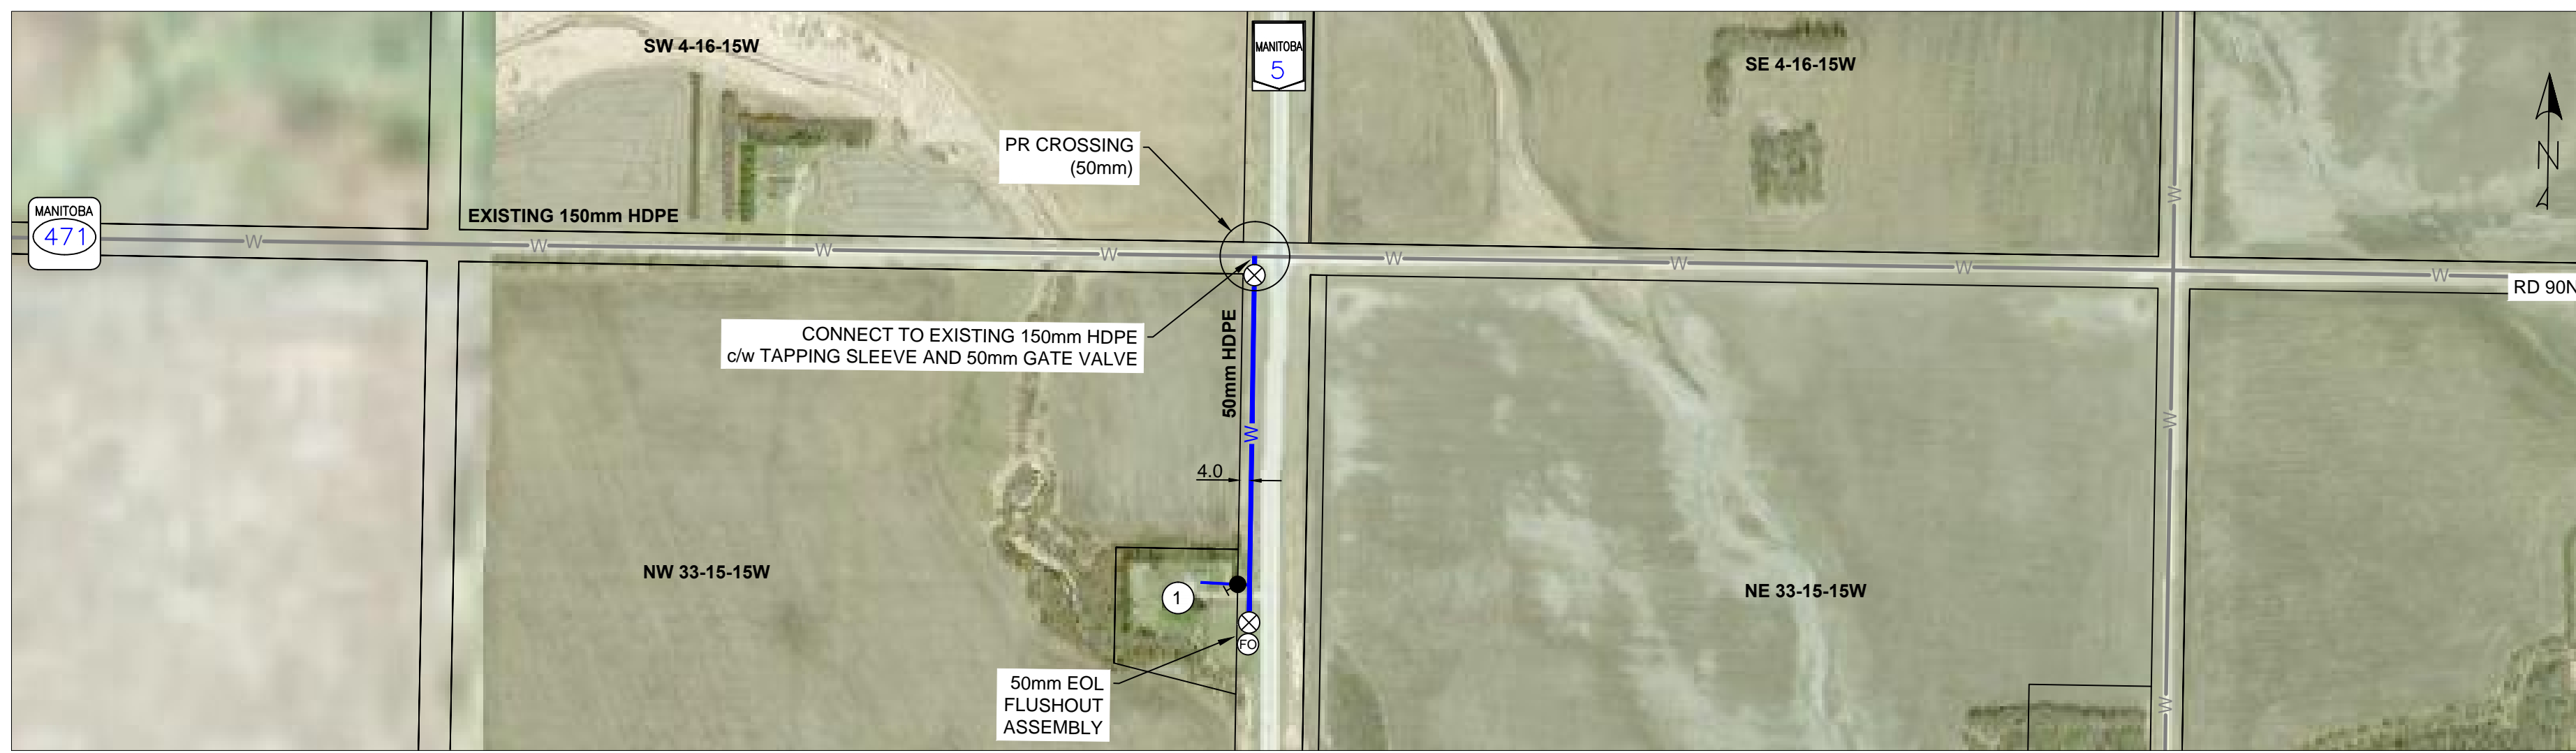

SERVICE CONNECTION LIST	
SERVICE #	ADDRESS
1	89112 ROAD 87W
2	89070 ROAD 87N




MATERIAL LIST	
ITEM	EST QUANTITY
50mm HDPE DR17 PIPE	350m
38mm HDPE SERVICE	150m
38mm CURB STOP	2
CONNECT TO EXISTING 150mm HDPE C/W TAPPING SLEEVE 50mm GATE VALVES	1
CONNECT TO EXISTING 100mm HDPE - 38mm SERVICE CONNECTION	1
50mm EOL FLUSHOUT ASSEMBLY	1
PR CROSSING	1

NOTES:

- DIMENSIONS IN METERS UNLESS OTHERWISE NOTED.
- LOCATION OF UNDERGROUND SERVICES AS SHOWN ARE BASED ON BEST INFORMATION AVAILABLE, BUT NO GUARANTEE IS GIVEN THAT ALL EXISTING SERVICES ARE SHOWN OR THAT THE GIVEN LOCATIONS ARE EXACT.
- CONTRACTOR MUST CONFIRM WITH THE INDIVIDUAL UTILITIES FOR EXISTENCE AND EXACT LOCATIONS OF ALL THE SERVICES PRIOR TO CONSTRUCTION
- ALL AREAS SUBJECT TO CONSTRUCTION OPERATIONS SHALL BE RESTORED TO THE CONDITION IN WHICH THEY EXISTED PRIOR TO CONSTRUCTION. THIS INCLUDES, BUT IS NOT LIMITED TO, PAVEMENT REPAIRS, RE-GRAVELLING, TRENCH SETTLEMENT CORRECTION AND RE-SEEDING OF GRASSED AREAS.

R.M.OF ROSEDALE

REV	DESCRIPTION	DATE	INITIALS
1	ISSUED FOR TENDER	2019-09-16	NL

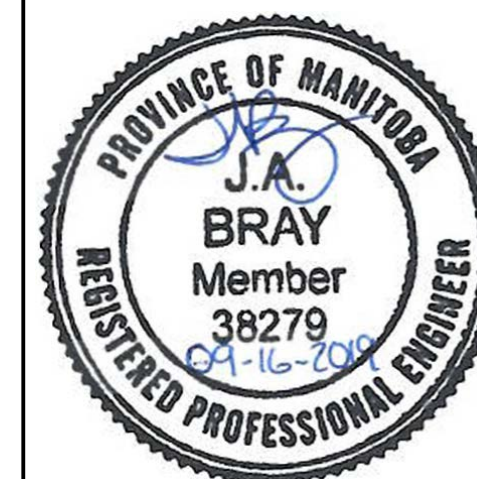

DESIGNED BY:

J.BRAY

DRAWN BY:

N.LUCIER

REVIEWED BY:

D. GENAILLE

RM OF ROSEDALE

PROJECT TITLE:

WATER PIPELINE EXTENSIONS
2019

DRAWING TITLE:

PIPELINE EXTENSIONS
AND CONNECTIONS

DATE:


2019-09-16

SCALE:


1:5000

C-101


SHEET: 3 OF 5

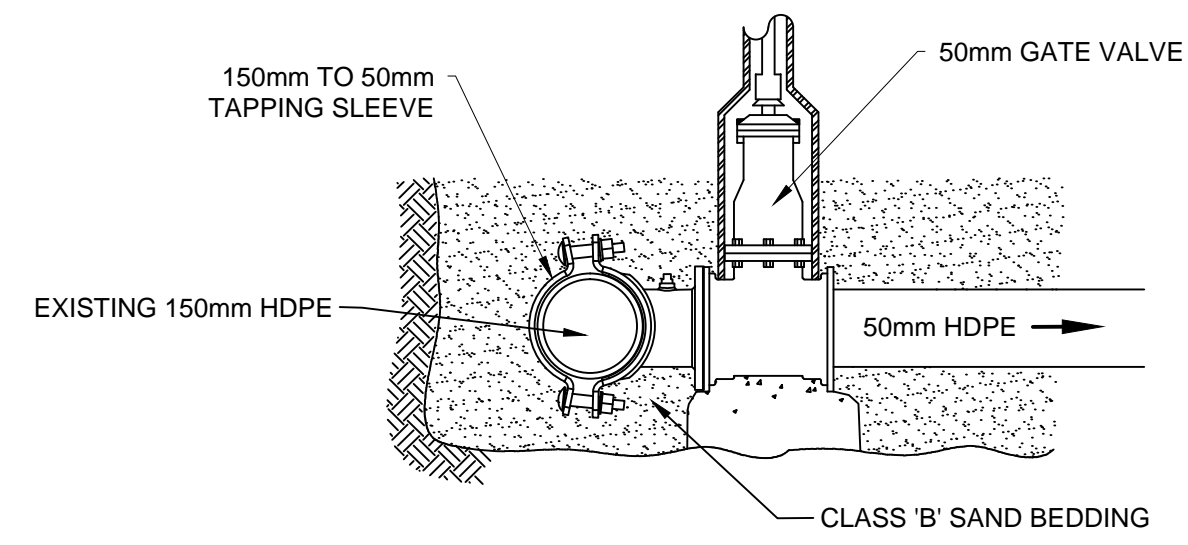


A CONNECT TO EXISTING DETAIL

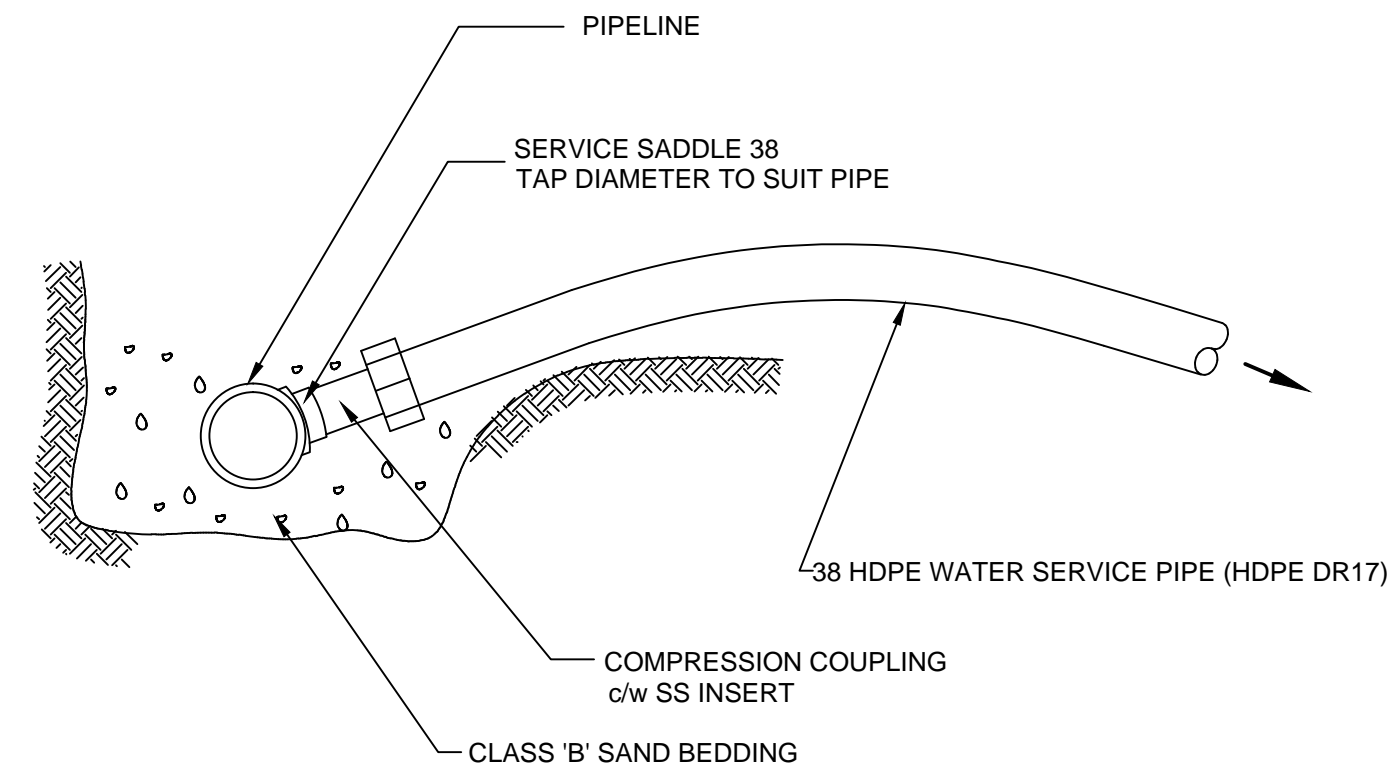

B SERVICE TO PIPELINE CONNECTION DETAIL (NTS)

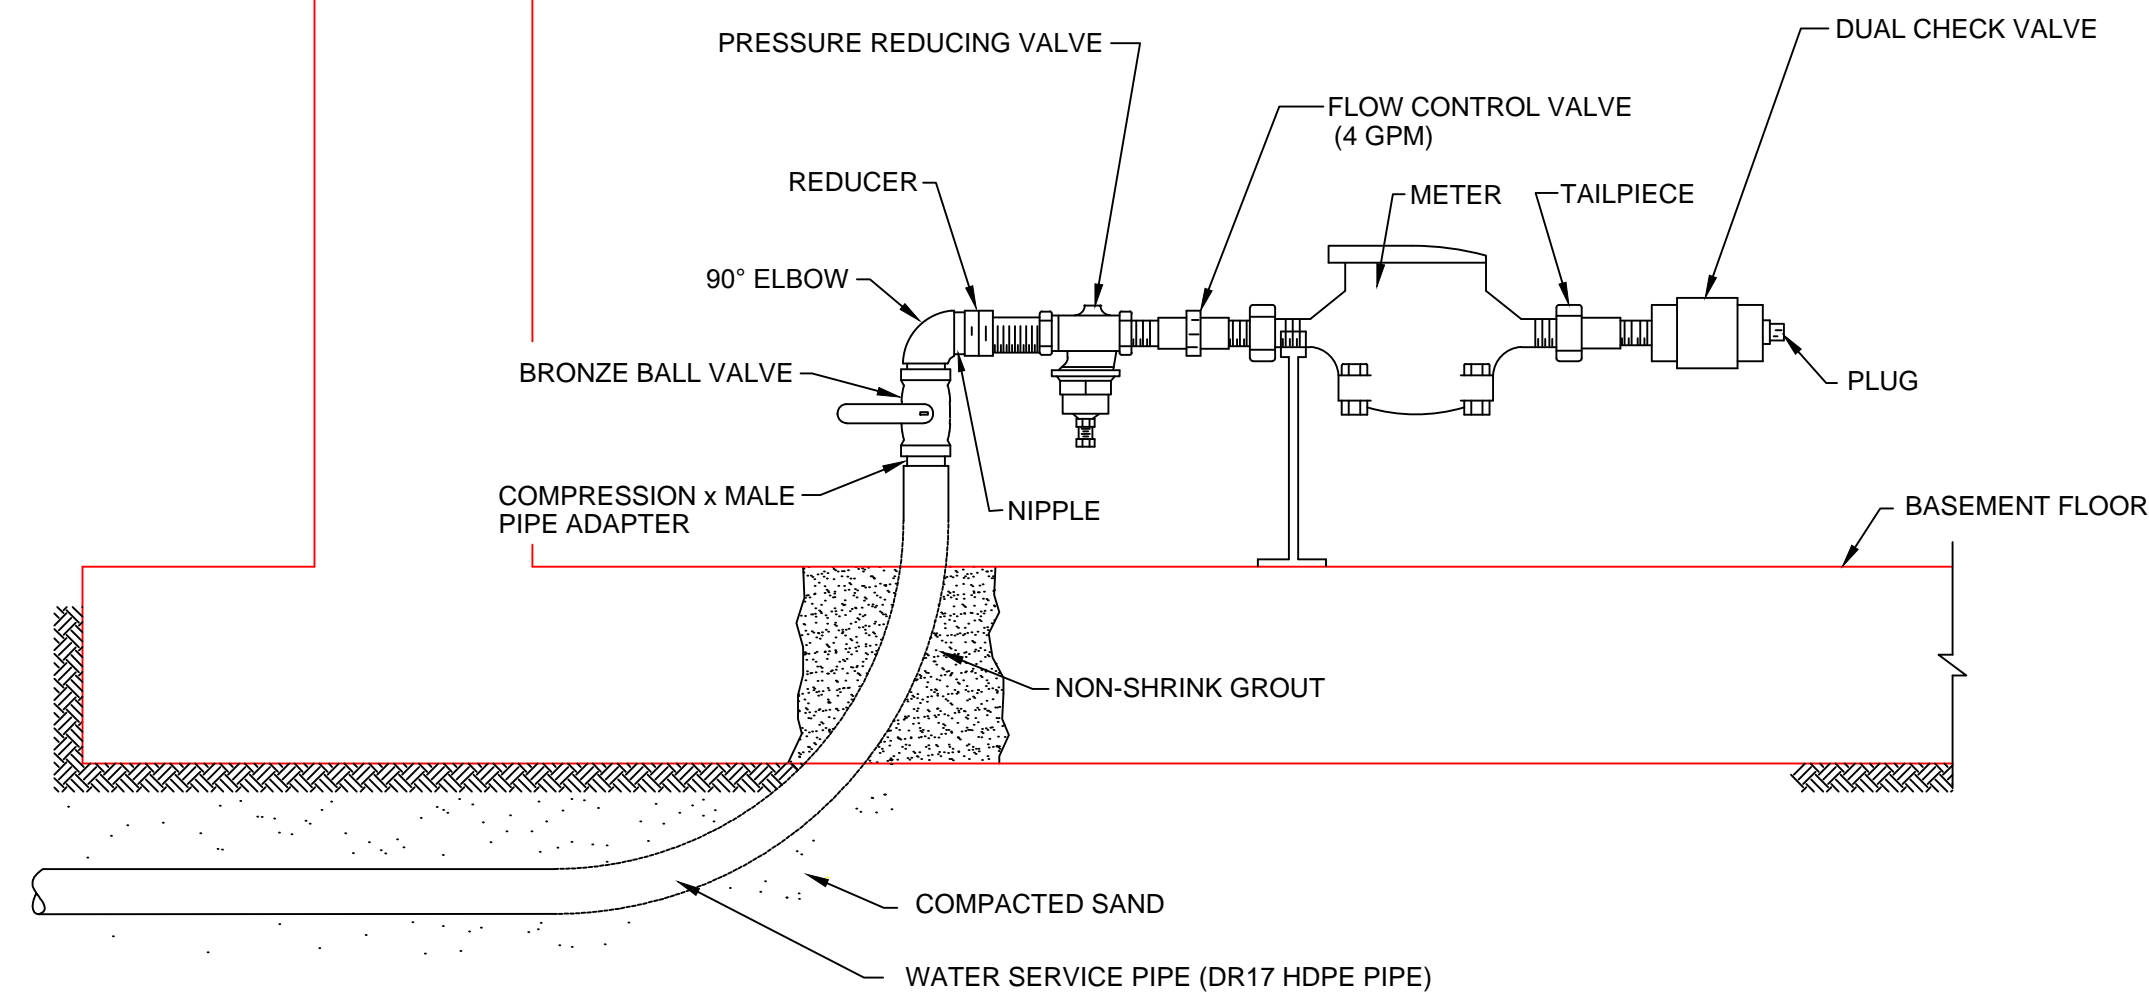


C SERVICE CONNECTION DETAIL 4GPM 5/8" METER (NTS)

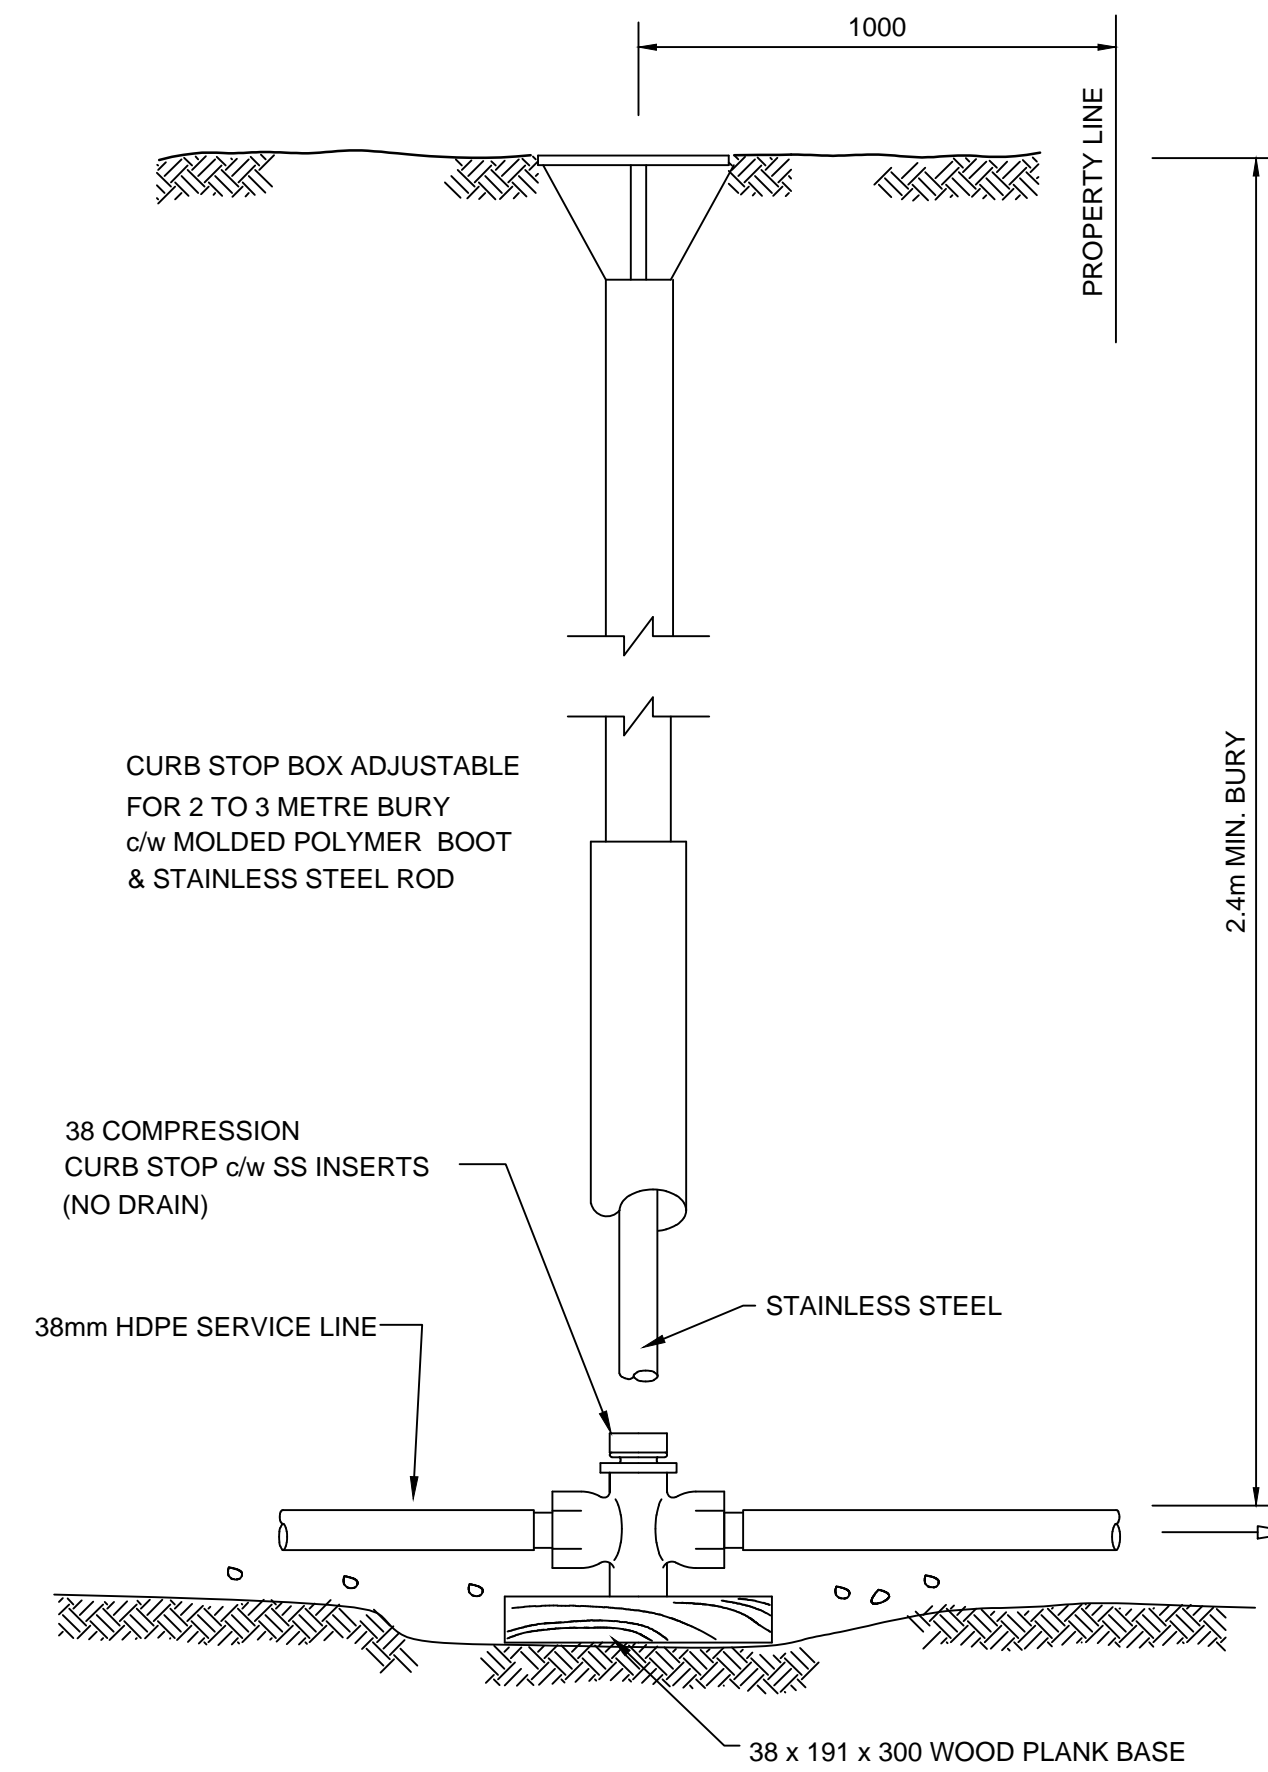

D CURB STOP DETAIL (NTS)

R.M.OF ROSEDALE

REV	DESCRIPTION	DATE	INITIALS
1	ISSUED FOR TENDER	2019-09-16	NL

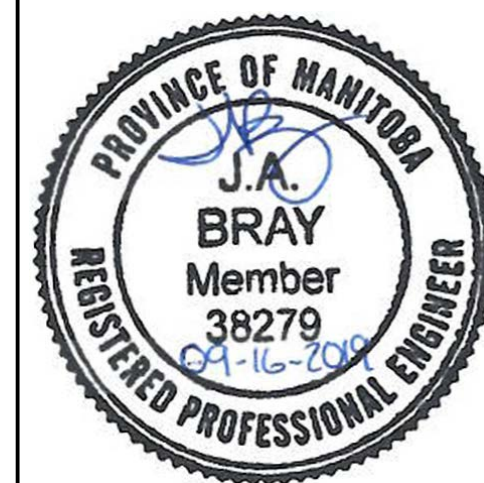

DESIGNED BY:

J.BRAY

DRAWN BY:

N.LUCIER

REVIEWED BY:

D. GENAILLE

RM OF ROSEDALE

PROJECT TITLE:

WATER PIPELINE EXTENSIONS
2019

DRAWING TITLE:

MISC. DETAILS

DATE:




2019-09-16

SCALE:

NTS


C-401

SHEET: 4 OF 5

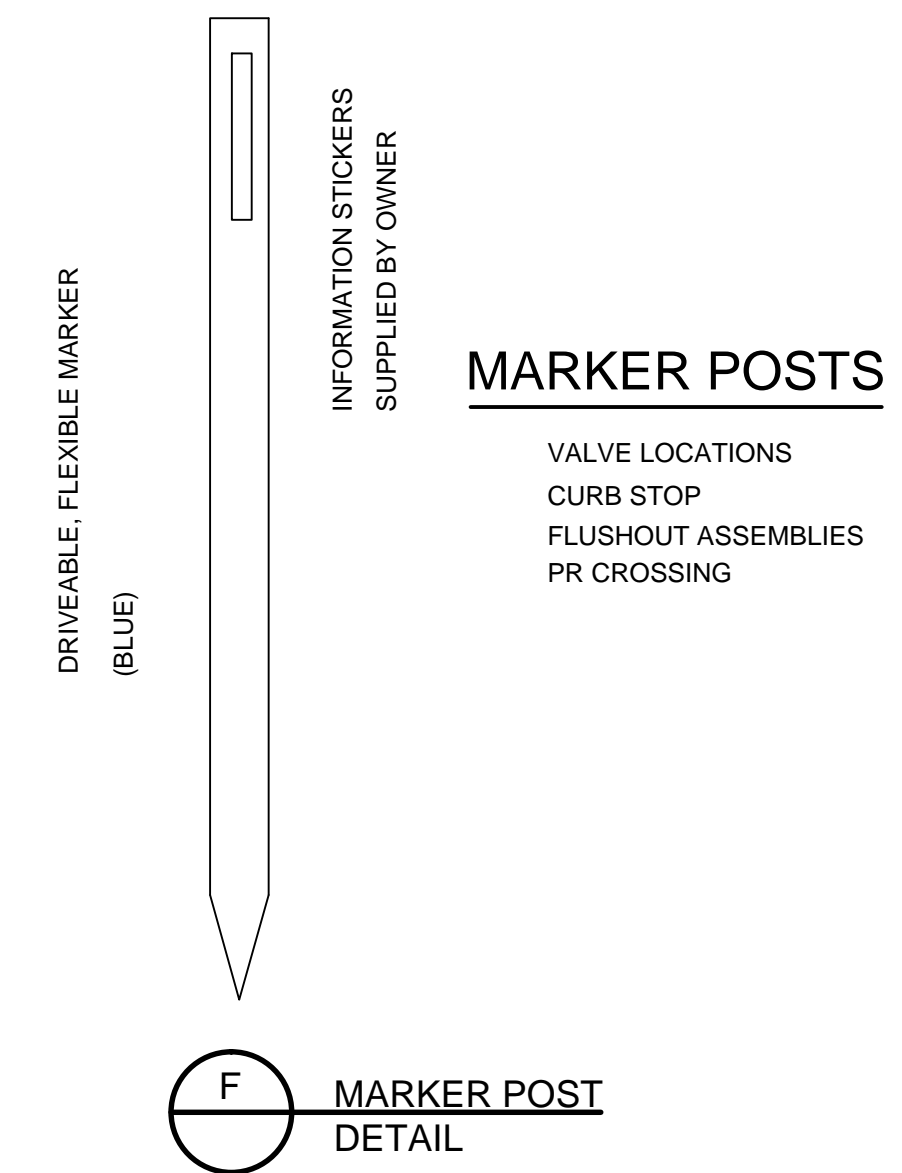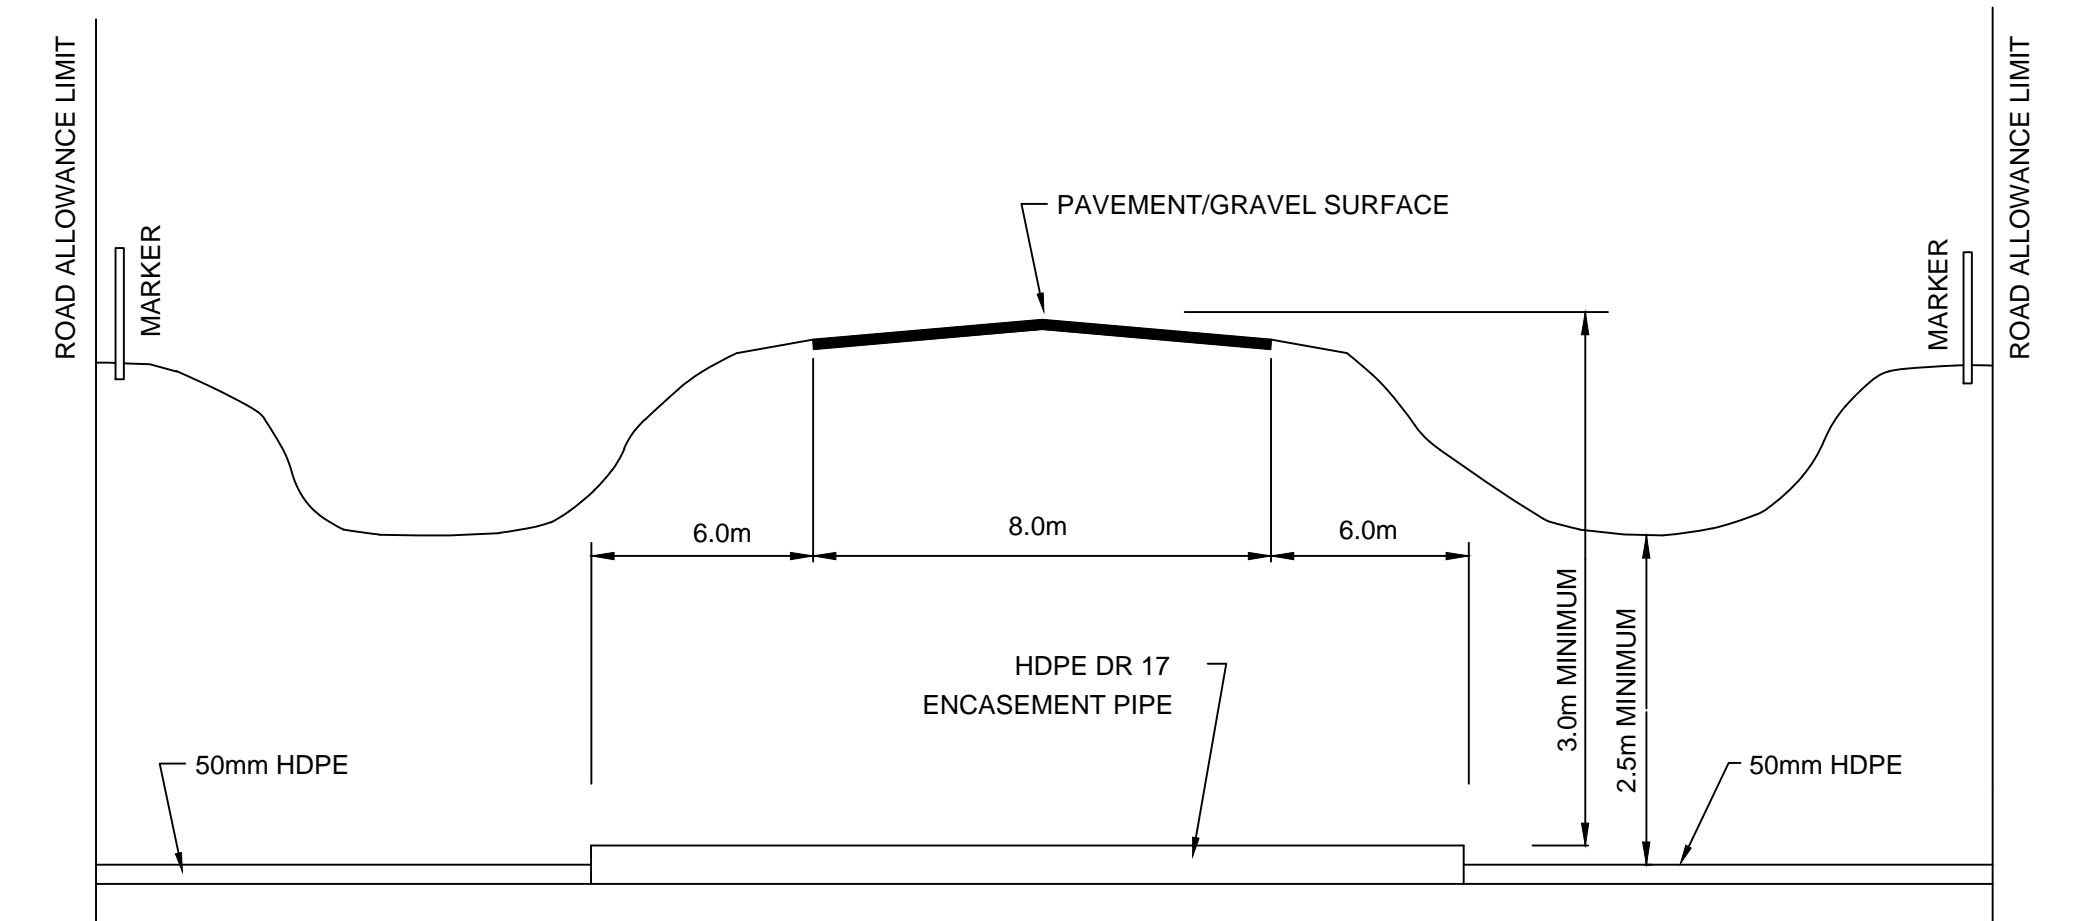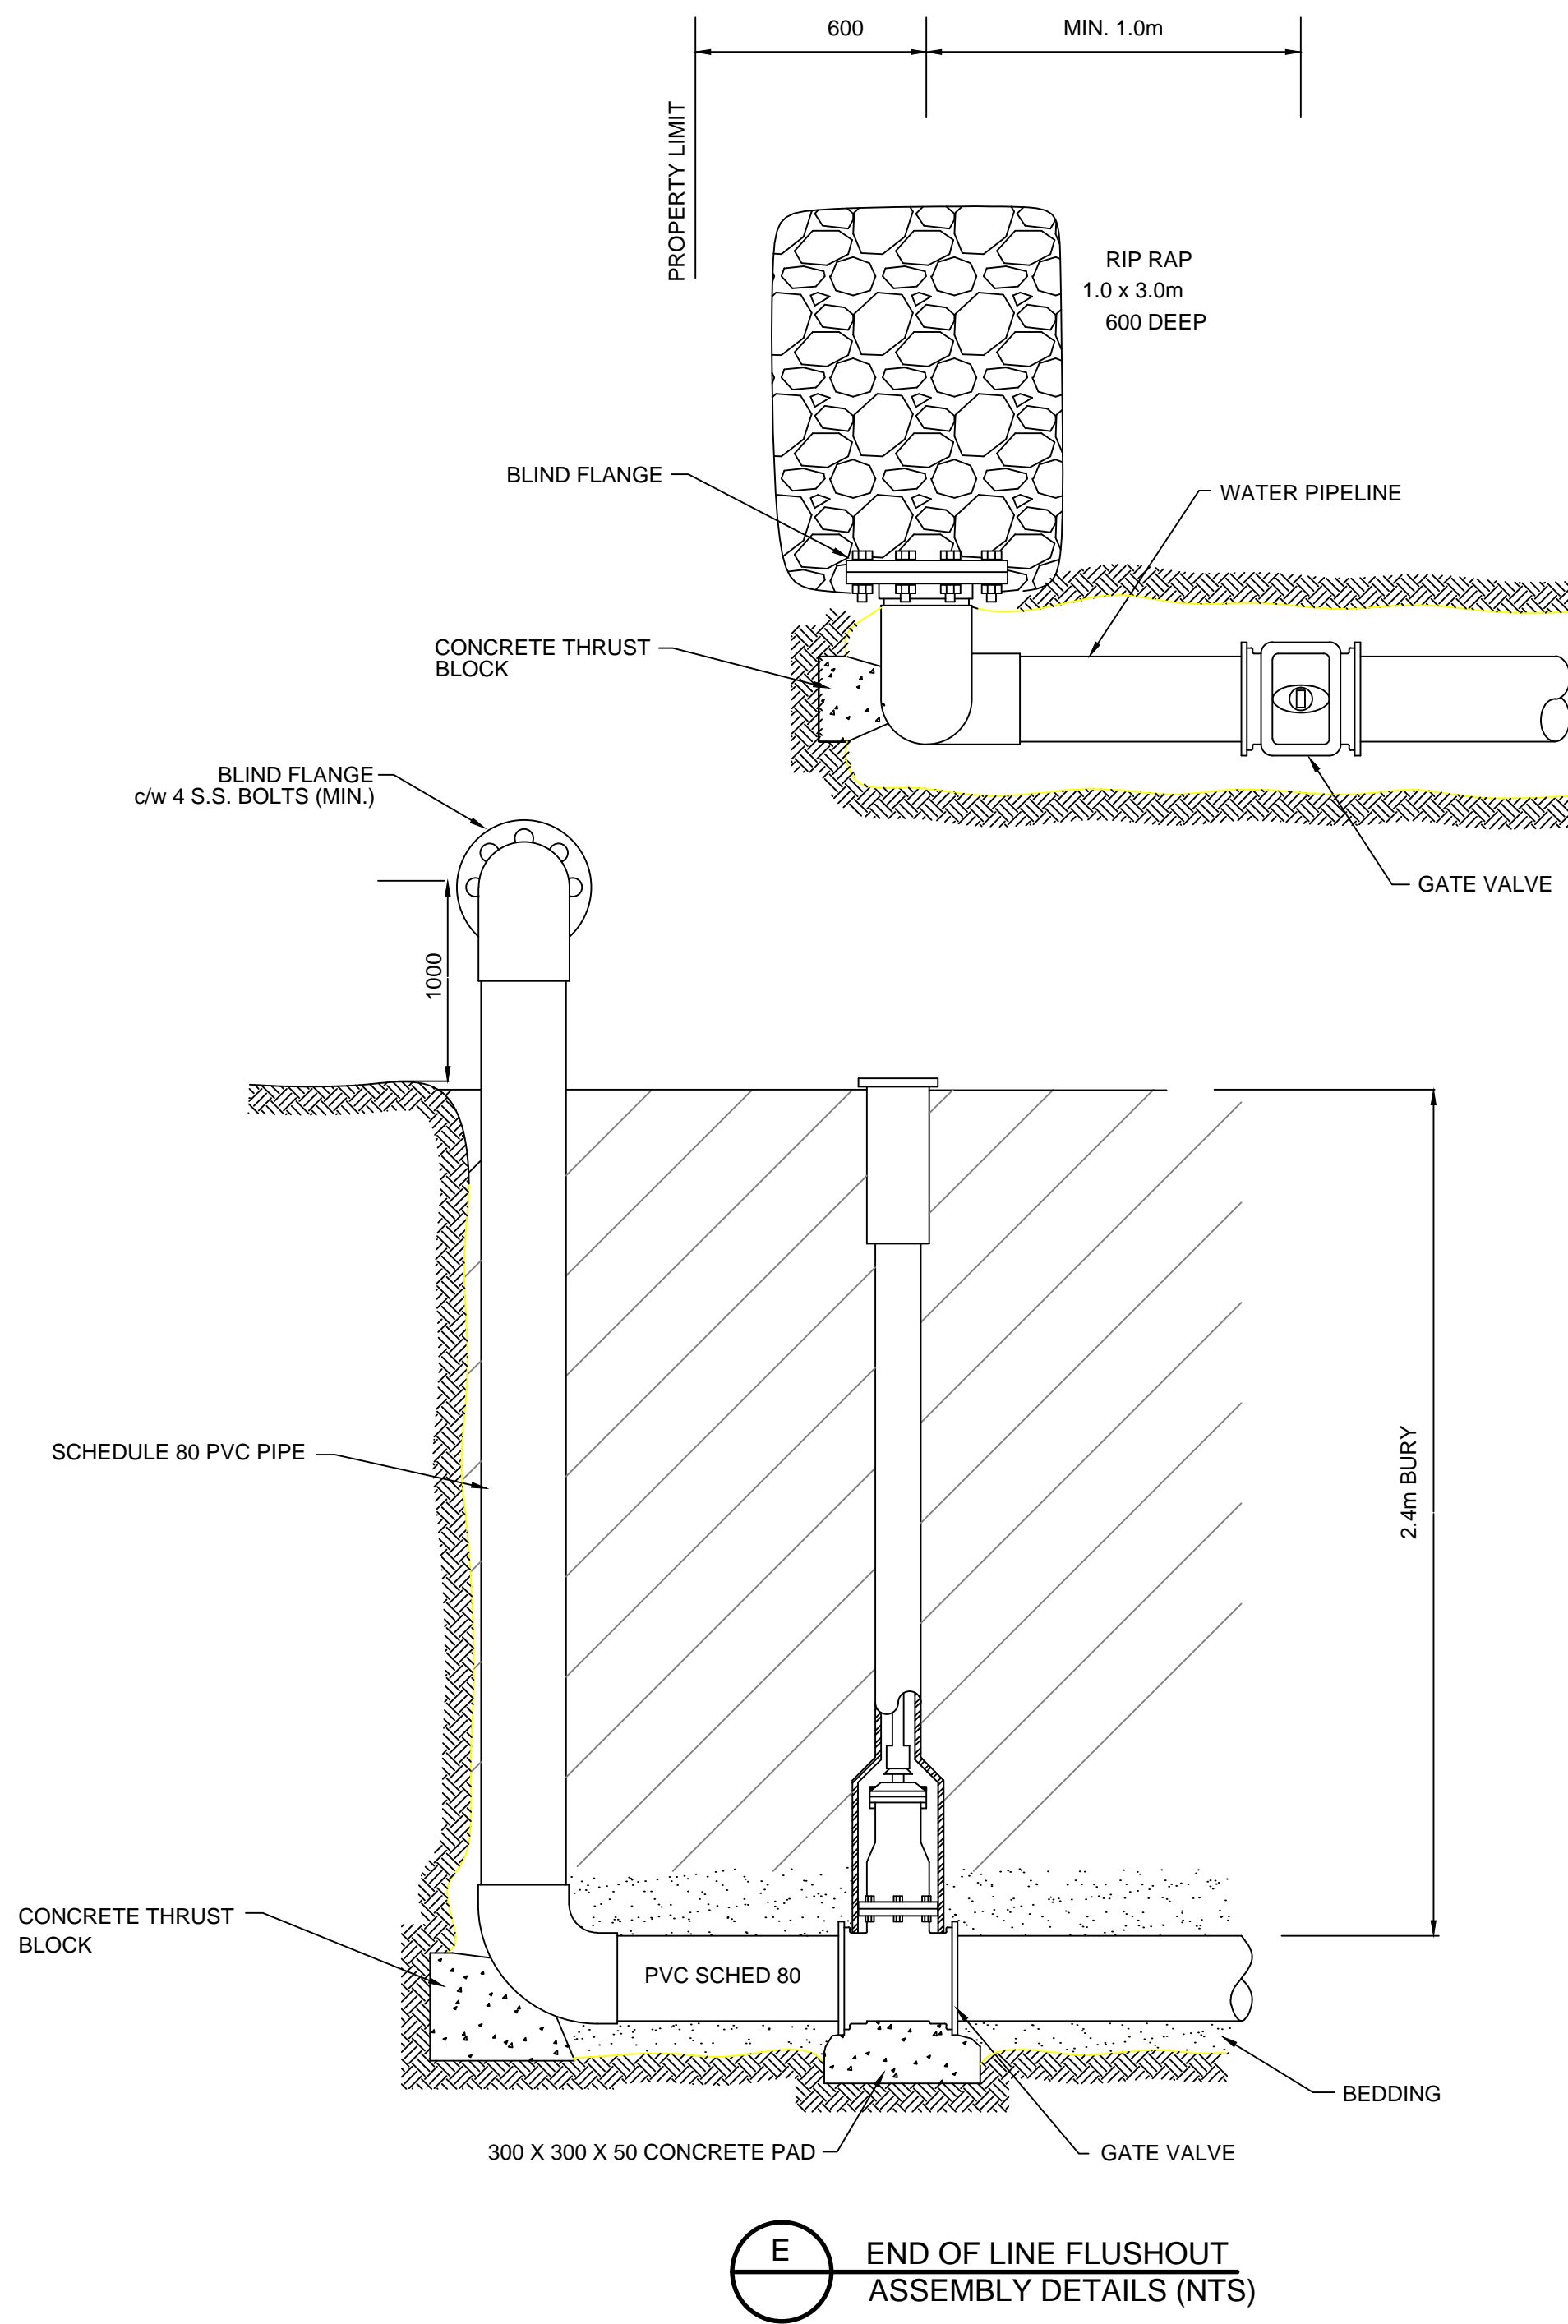

R.M.OF ROSEDALE

REV	DESCRIPTION	DATE	INITIALS
1	ISSUED FOR TENDER	2019-09-16	NL

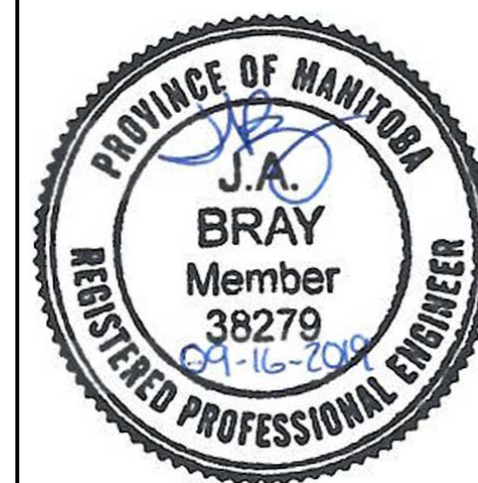

DESIGNED BY:

J.BRAY

DRAWN BY:

N.LUCIER

REVIEWED BY:

D. GENAILLE

RM OF ROSEDALE

PROJECT TITLE:

WATER PIPELINE EXTENSIONS
2019

DRAWING TITLE:

MISC. DETAILS

DATE:

2019-09-16

SCALE:

NTS

C-402

SHEET: 5 OF 5